

VERSION	AMENDMENT	AUTHORISED BY	DATE

HELD BY LANDGATE IN DIGITAL FORMAT ONLY

AMENDMENTS TABLE		
Revision	Description	Date
A	Initial Issue	14/10/2020
B	Re-order DP that DP420032 comes after DP420033	15/10/2020


DRAFT
 ALL AREAS AND DIMENSIONS
 ARE SUBJECT TO FINAL SURVEY
 AND WAPC APPROVAL

**PRELIMINARY ONLY
 UNLODGED VERSION
 SUBJECT TO
 LANDGATE AUDIT**
 This version is
 - Current as at 15/10/2020
 - Subject to change without notice
 - Not intended for design use,
 a LANDGATE APPROVED copy
 should be obtained for such purposes.

TYPE	FREEHOLD	S.S.A.	YES
PURPOSE	SUBDIVISION		
PLAN OF	LOTS 1-23, 201, 202, 9106, ROADS AND RESTRICTIVE COVENANT		
FORMER TENURE	LOT 9107 ON DP 420033 C.T.		
LOCAL AUTHORITY	CITY OF COCKBURN		
LOCALITY	HAMMOND PARK		
D.O.P.L.H. FILE			
FIELD RECORD	130947, 142946		

UNLODGED VERSION

UNLODGED VERSION

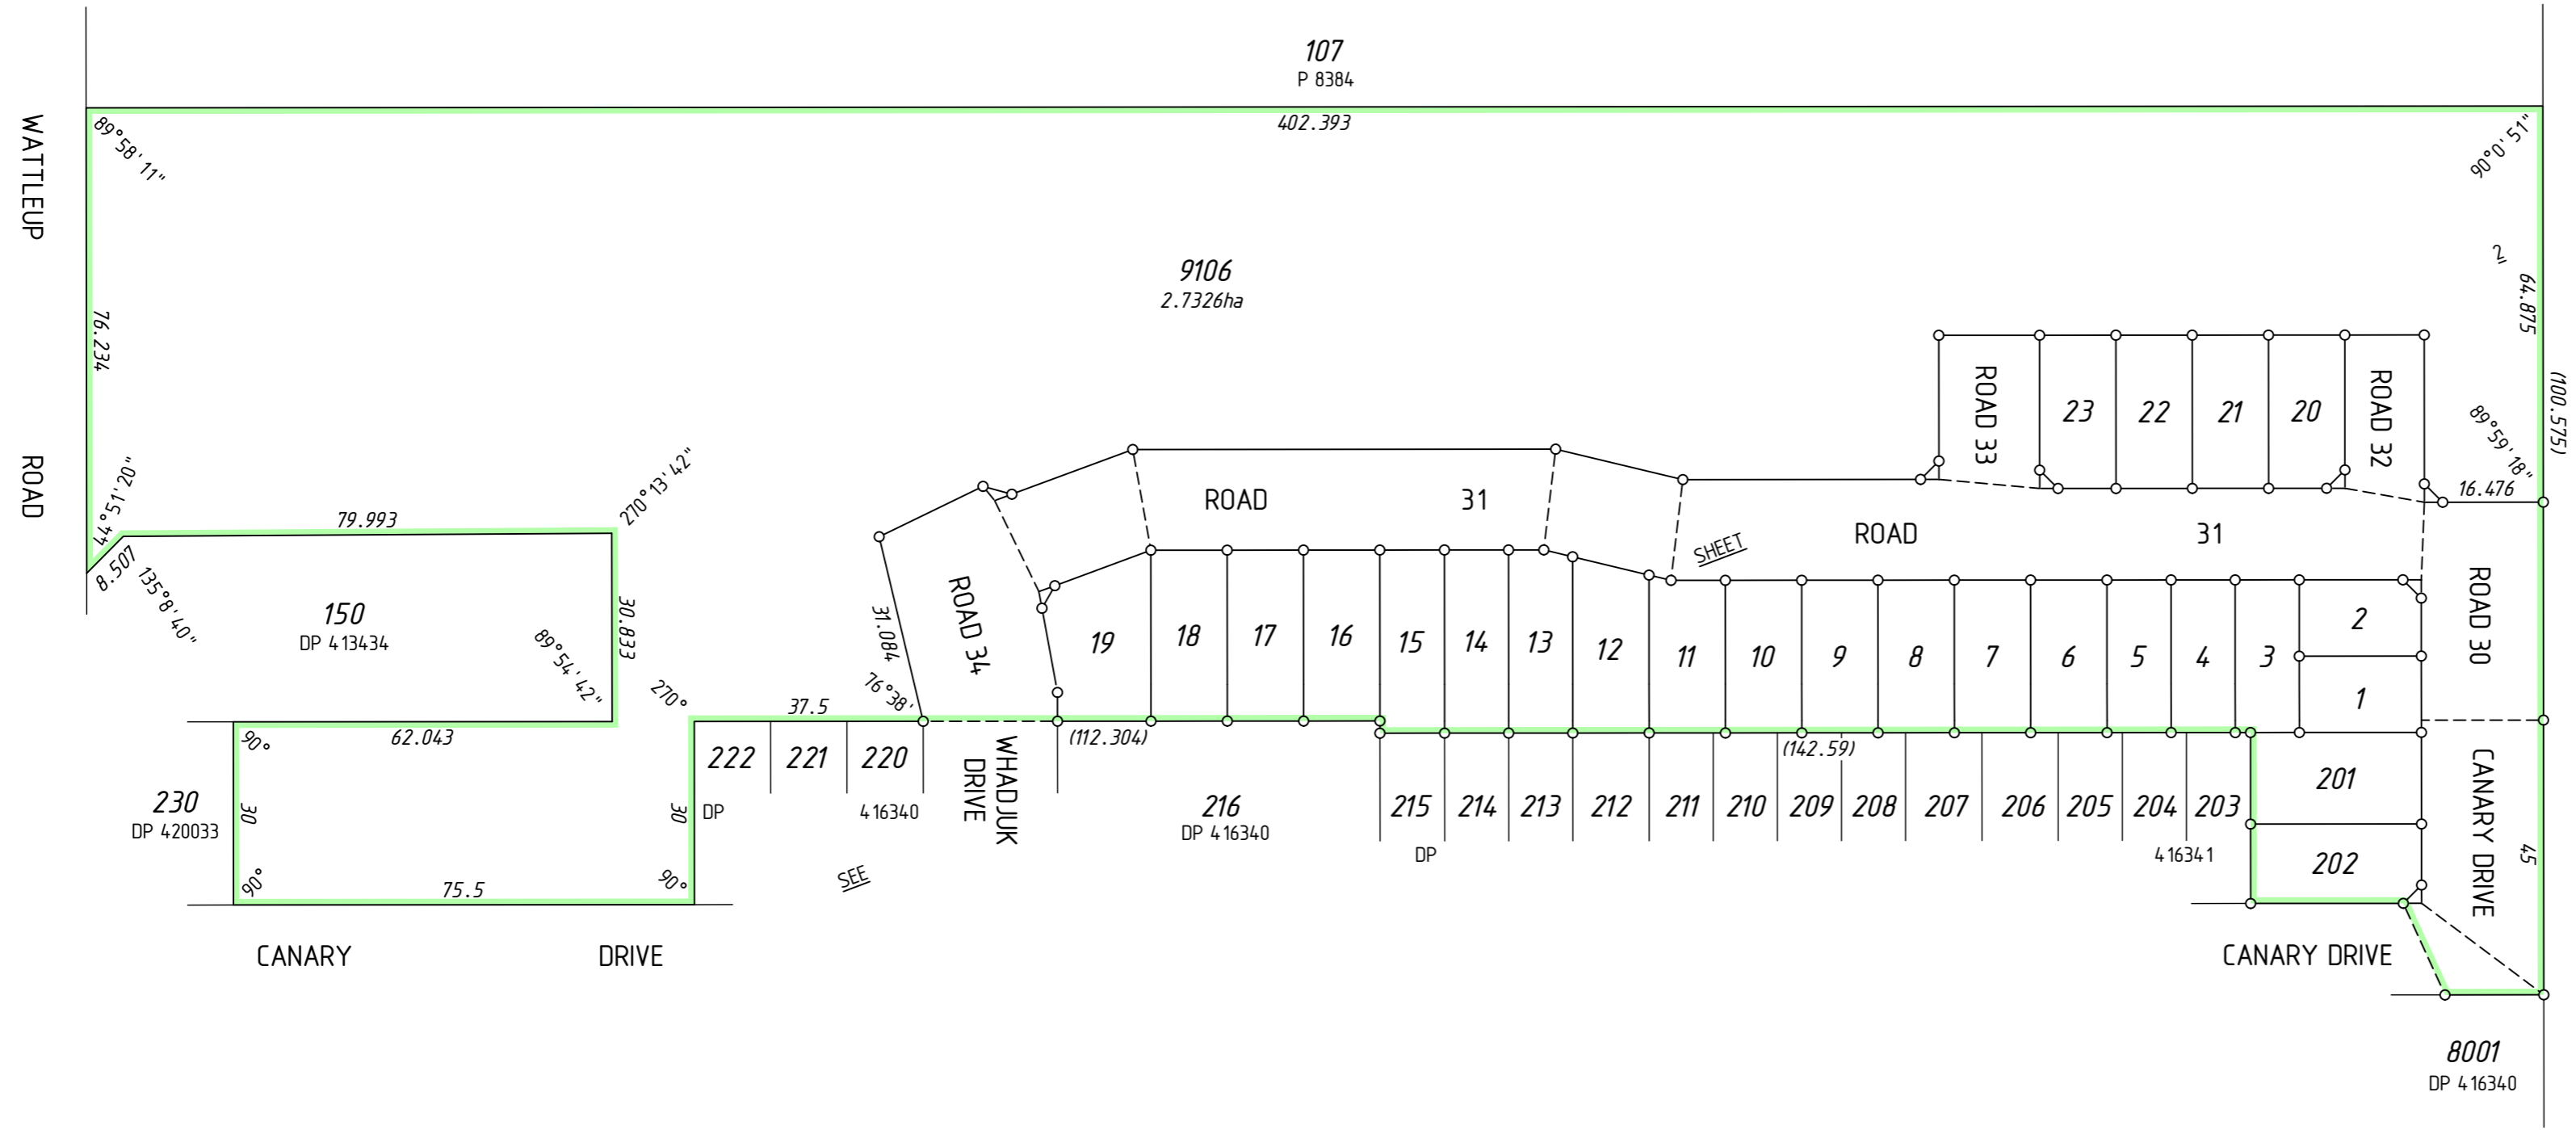

SURVEYOR'S CERTIFICATE - REG 54
 I, Mark A. DOBSON
 hereby certify that this plan is accurate and is a correct
 representation of the -
 (a) *survey, and/or
 (b) *calculations from measurements recorded in the field records,
 [* delete if inapplicable]
 undertaken for the purposes of this plan and that it
 complies with the relevant written law(s) in relation to
 which it is lodged.

LICENSED SURVEYOR	DATE
LODGED	
DATE	FEE PAID
ASSESS No.	
I.S.C.	

EXAMINED	
DATE	
WESTERN AUSTRALIAN PLANNING COMMISSION FILE 159393	
Delegated under S. 16 P&D Act 2005	DATE

IN ORDER FOR DEALINGS	
SUBJECT TO	
FOR INSPECTOR OF PLANS AND SURVEYS	DATE


APPROVED	
REG26A (4)	
INSPECTOR OF PLANS AND SURVEYS (S. 18 Licensed Surveyors Act 1909)	DATE

INTERESTS AND NOTIFICATIONS

SUBJECT	PURPOSE	STATUTORY REFERENCE	ORIGIN	LAND BURDENED	BENEFIT TO	COMMENTS
	RESTRICTIVE COVENANT	SEC 136D OF THE T.L.A.	THIS PLAN & DOC	ALL LOTS EXCEPT LOT 9106	ALL LOTS EXCEPT LOT 9106	
	NOTIFICATION	SEC 165 OF THE P. & D. ACT	DOC	ALL LOTS EXCEPT LOT 9106		FIRE MANAGEMENT PLAN



SURVEY CARRIED OUT UNDER REG 26A
 SPECIAL SURVEY AREA GUIDELINES
 SEE SURVEY SHEETS FOR SURVEY INFORMATION
 USE ONLY THE SURVEY SHEET/S WHEN DETERMINING
 THE TRUE FINAL POSITION AND TYPE OF ALL SURVEY
 MARKS PLACED PERTAINING TO THIS PLAN.

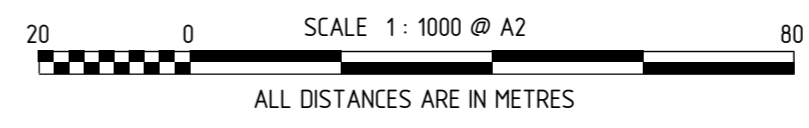

MNG
 MC MULLEN NOLAN GROUP
 PO Box 3526, Success W.A. 6964
 Tel: (08) 6436 1599
 Fax: (08) 6436 1500
 Email: info@mngsurvey.com.au
 MNG Ref : 98729dp-034b - Stage 3 - DP420032.CSD




**DEPOSITED PLAN
 420032**
 SHEET 01 OF 02 SHEETS
 (PLUS SURVEY SHEET(S))
 VERSION 1

SEE SHEET 01 FOR AMENDMENTS TABLE

FOR HEADING SEE SHEET 1

FOR INTERESTS AND NOTIFICATIONS SEE SHEET 1

UNLODGED VERSION

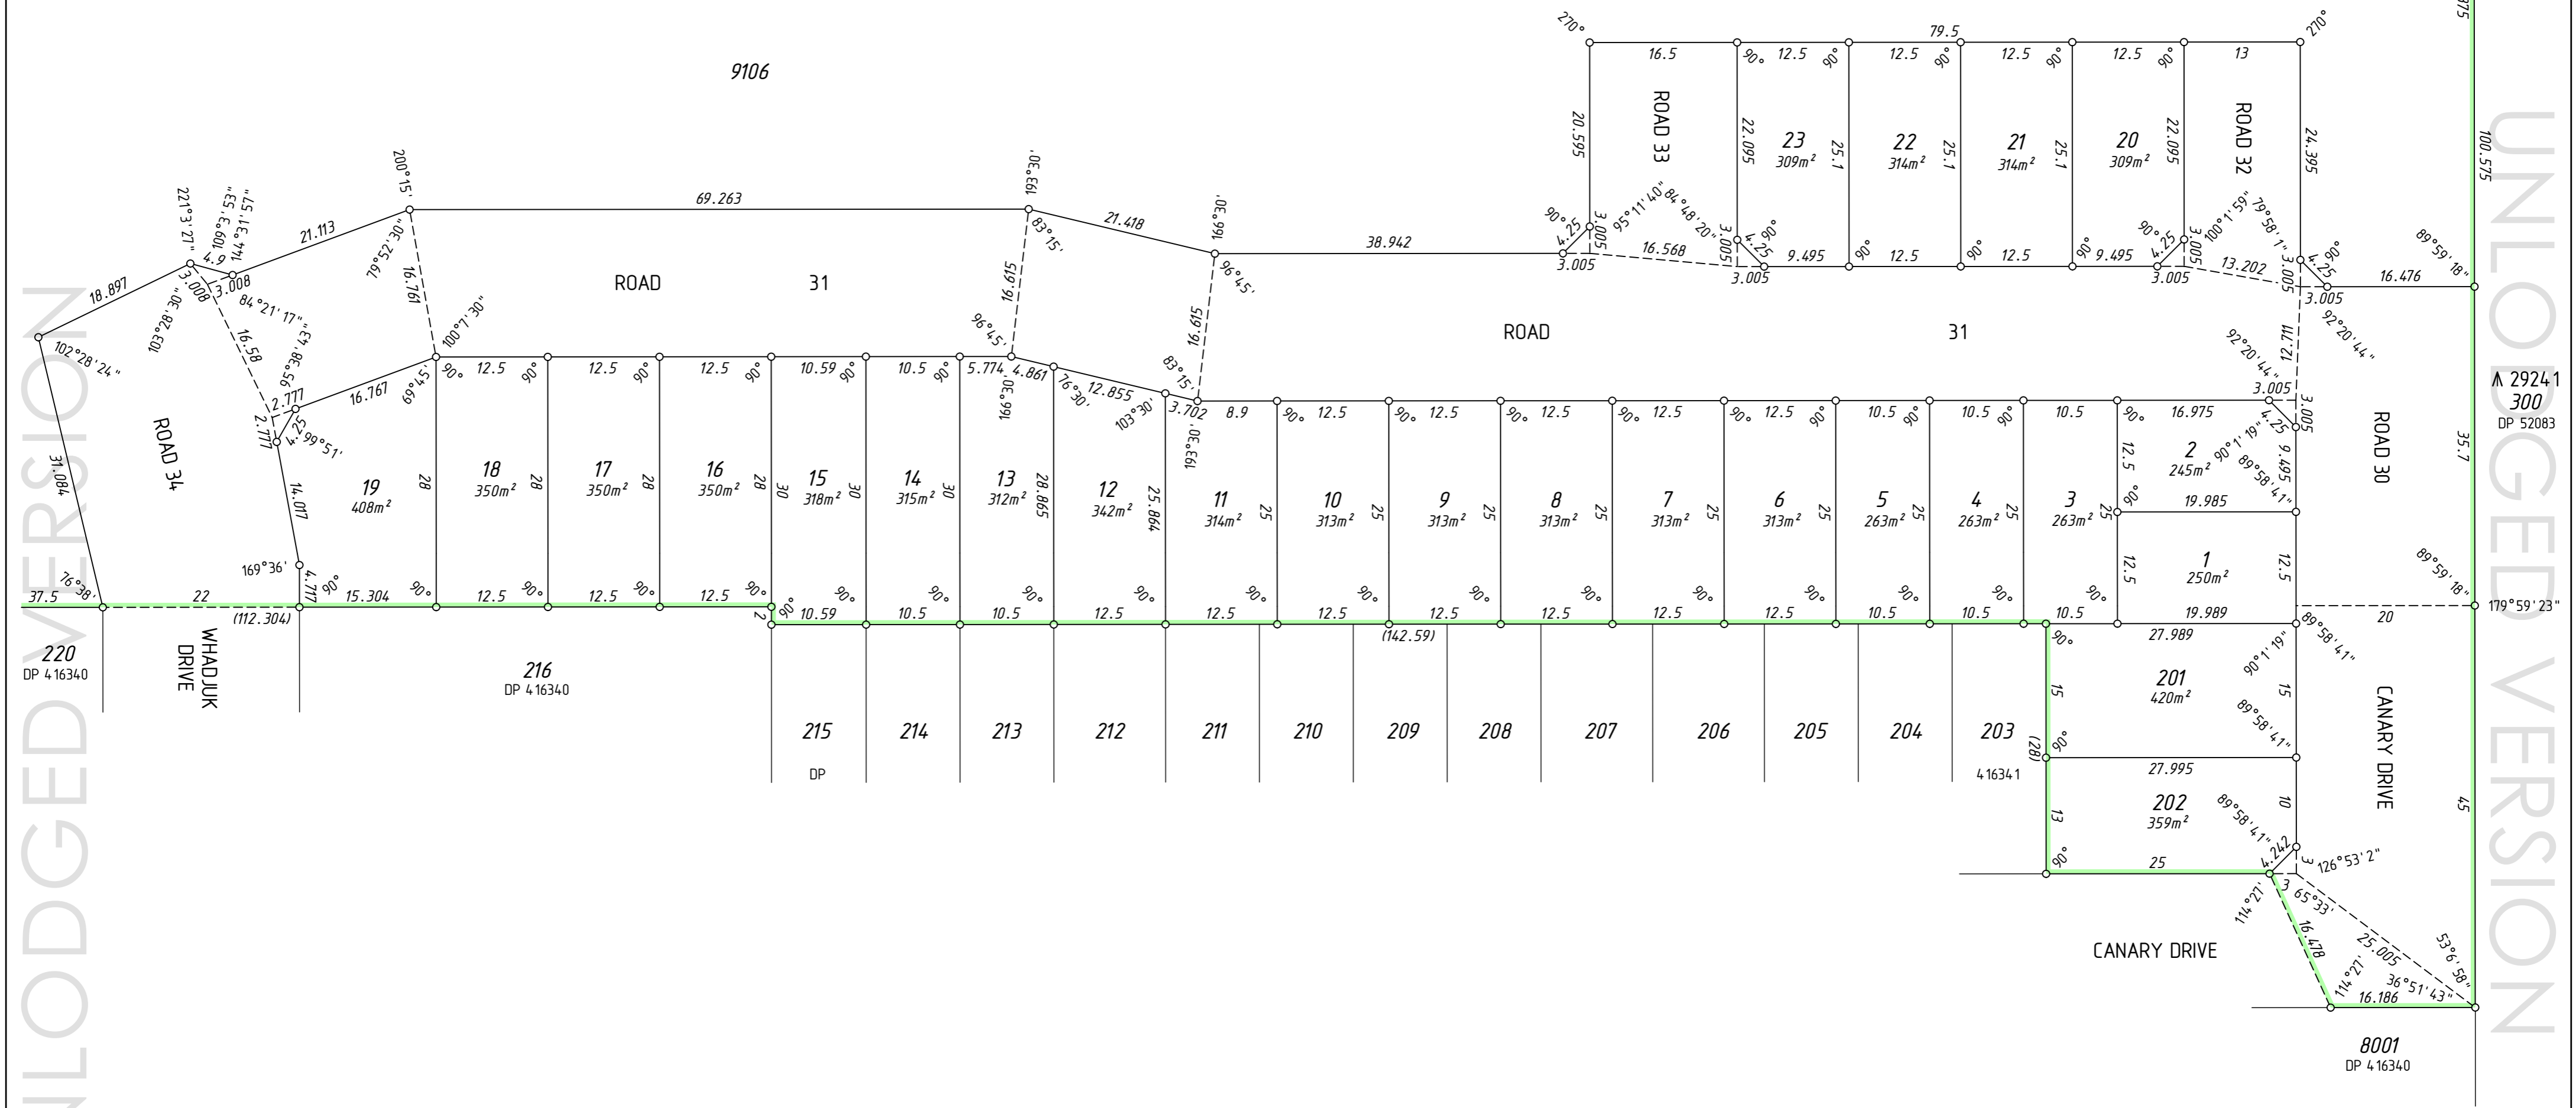

UNLODGED VERSION

UNLODGED VERSION

220 DP 416340

216 DP 416340

2924.1 300 DP 52083

8001 DP 416340



MNG Ref : 98729dp-034b - Stage 3 - DP420032.CSD

LICENSED SURVEYOR DATE



DEPOSITED PLAN
420032
 SHEET 02 OF 02 SHEETS
 VERSION 1


DRAFT
 ALL AREAS AND DIMENSIONS
 ARE SUBJECT TO FINAL SURVEY
 AND WAPC APPROVAL

PRELIMINARY ONLY
 UNLODGED VERSION
 SUBJECT TO
 LANDGATE AUDIT

This version is
 - Current as at 15/10/2020
 - Subject to change without notice
 - Not intended for design use,
 a LANDGATE APPROVED copy
 should be obtained for such purposes.

SURVEY CARRIED OUT UNDER REG 26A
 SPECIAL SURVEY AREA GUIDELINES
 SEE SURVEY SHEETS FOR SURVEY INFORMATION

USE ONLY THE SURVEY SHEET/S WHEN DETERMINING
 THE TRUE FINAL POSITION AND TYPE OF ALL SURVEY
 MARKS PLACED PERTAINING TO THIS PLAN.

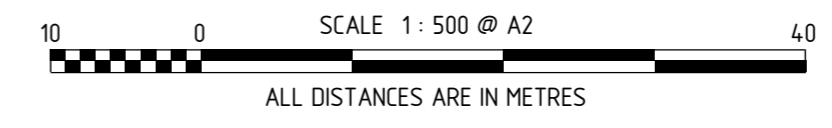

HELD BY LANDGATE IN DIGITAL FORMAT ONLY

UNLODGED VERSION

FOR HEADING SEE SHEET 1

UNLODGED VERSION

PRELIMINARY ONLY
UNLODGED VERSION
SUBJECT TO
LANDGATE AUDIT

This version is
- Current as at 15/10/2020
- Subject to change without notice
- Not intended for design use,
a LANDGATE APPROVED copy
should be obtained for such purposes.

UNLODGED VERSION

UNLODGED VERSION

THIS SURVEY SHEET WILL BE
REPLACED BY THE SURVEY DATA

UNLODGED VERSION

HELD BY LANDGATE IN DIGITAL FORMAT ONLY



MNG Ref: 98729dp-034b



GOVERNMENT OF
WESTERN AUSTRALIA

Landgate

DEPOSITED PLAN
420032
SURVEY SHEET